



PLAN

SINGLE GLASS

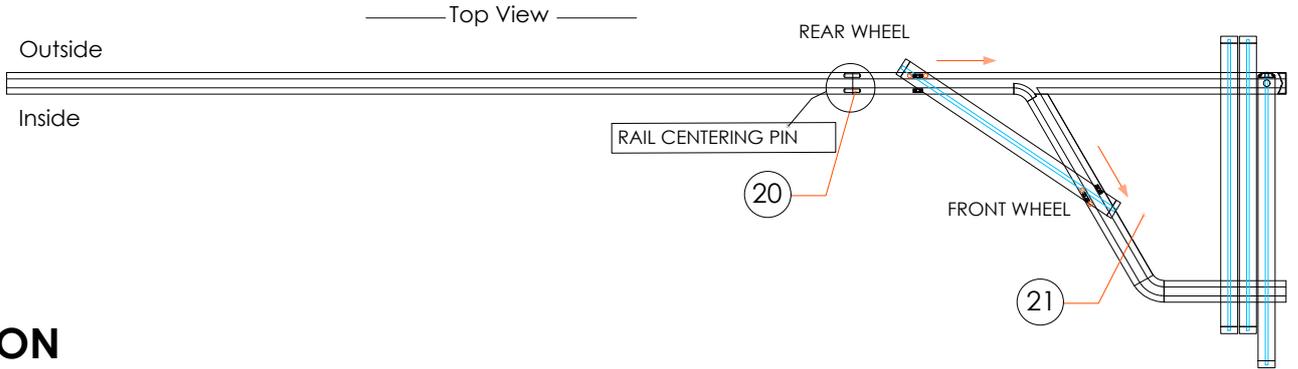

SECTION

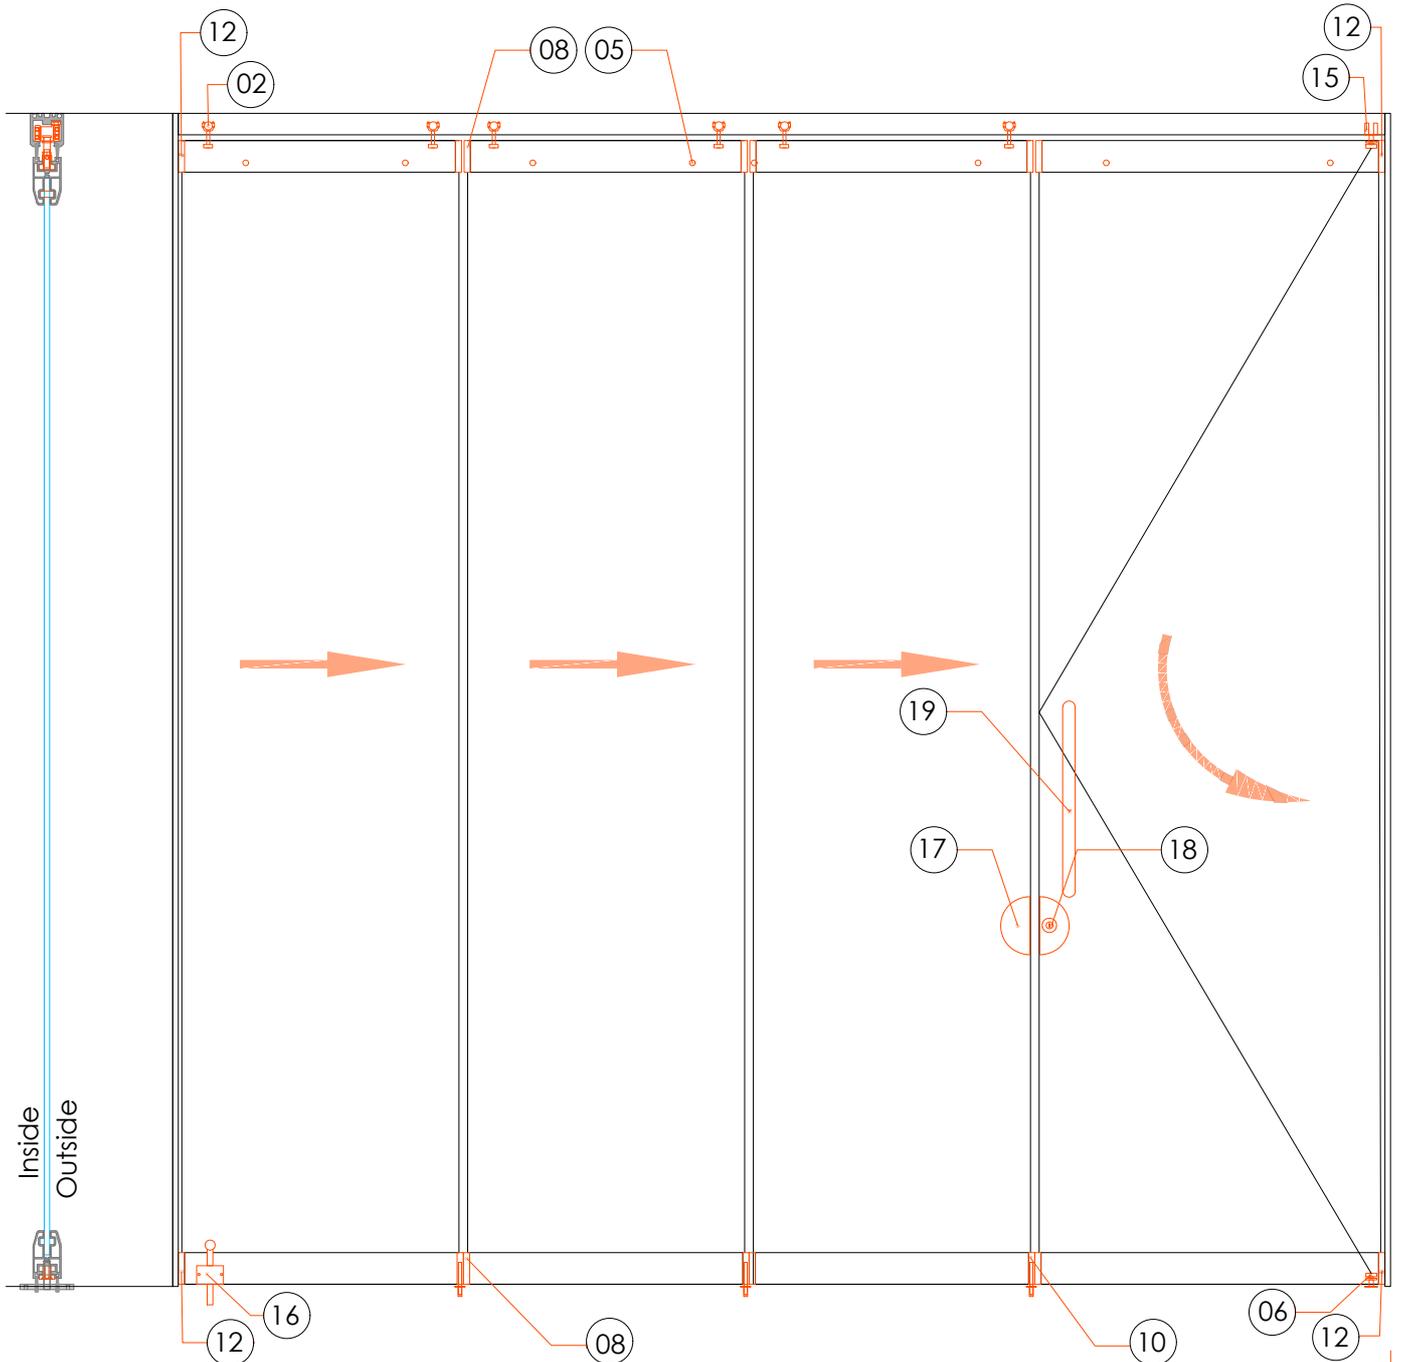

FRONT ELEVATION



Section